
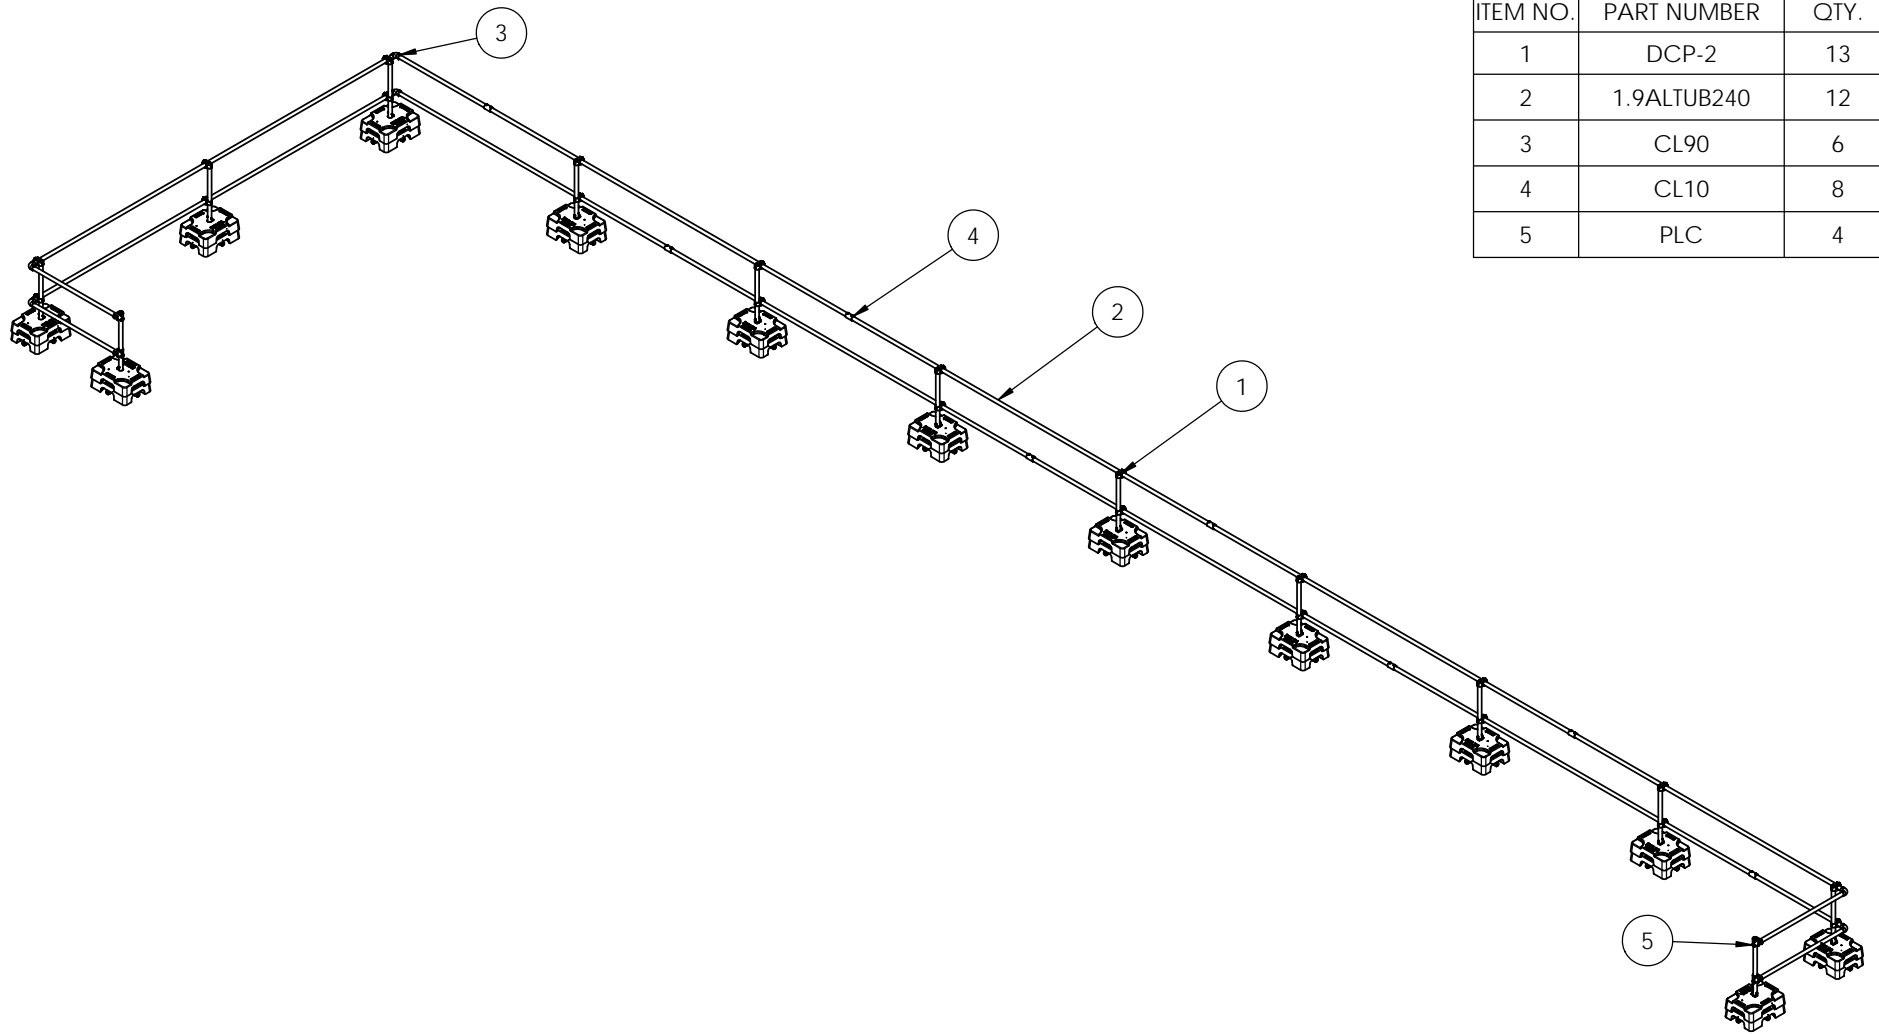
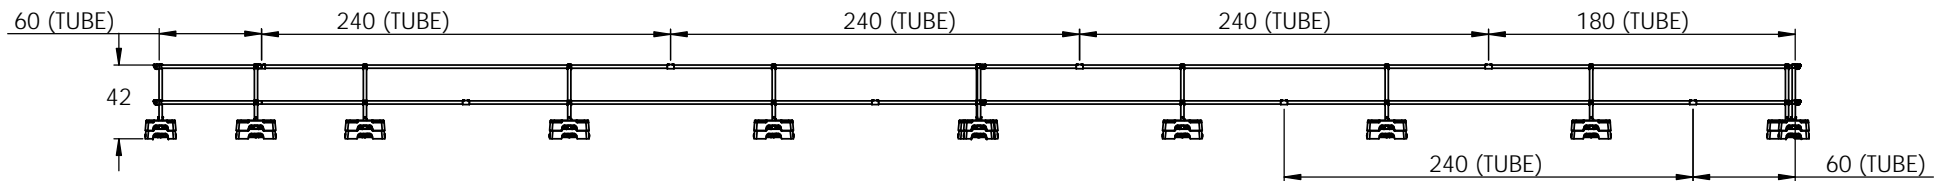
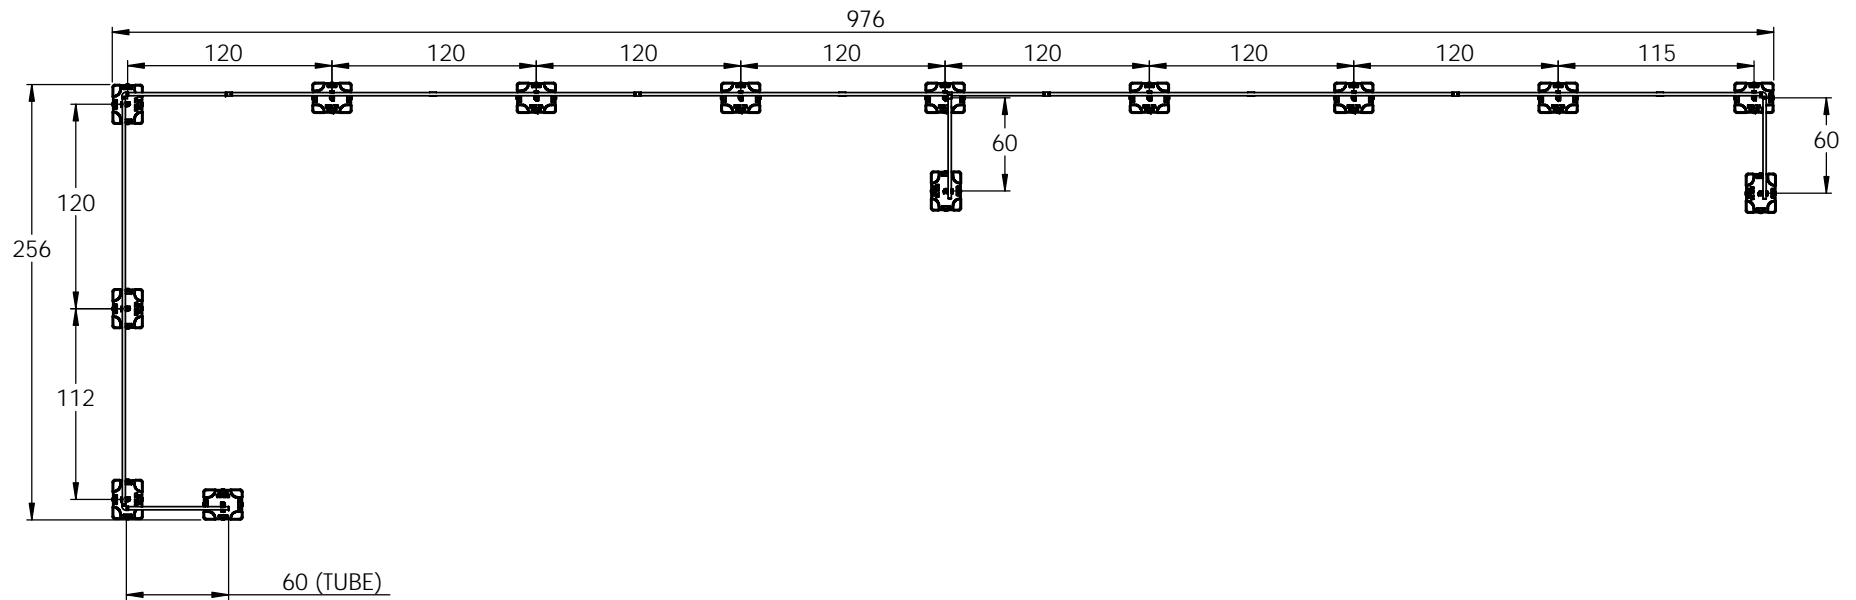


DO NOT SCALE DRAWING		REVISION	
TITLE: VSS COMPACT 90° CORNER WITH PARAPET WALL			
7000 BOUL. INDUSTRIEL, CHAMBLY, QC, J3L 4X3 TEL: 888-550-4341 www.deltaprevention.com			
DWG NO.		A3	
17041802			
SCALE: 1:200	UNIT: IN	SHEET 1 OF 2	2017/04/01




ITEM NO.	PART NUMBER	QTY.
1	DCP-2	13
2	1.9ALTUB240	12
3	CL90	6
4	CL10	8
5	PLC	4

DO NOT SCALE DRAWING		REVISION	
TITLE: VSS COMPACT 90° CORNER WITH PARAPET WALL			
7000 BOUL. INDUSTRIEL, CHAMBLY, QC, J3L 4X3 TEL: 888-550-4341 www.deltaprevention.com			
DWG NO.		A3	
17041802			
SCALE: 1:200	UNIT: IN	SHEET 2 OF 2	2017/04/01



MUST BE INSTALLED AT 12" FROM THE LEADING
EDGE WHEN THERE IS NO PARAPET WALL



DO NOT SCALE DRAWING		REVISION	
TITLE: VSS COMPACT 90° CORNER WITHOUT PARAPET WALL			
7000 BOUL. INDUSTRIEL, CHAMBLY, QC, J3L 4X3 TEL: 888-550-4341 www.deltaprevention.com			
DWG NO.		A3	
17041803			
SCALE: 1:200	UNIT: IN	SHEET 1 OF 2	2017/04/01

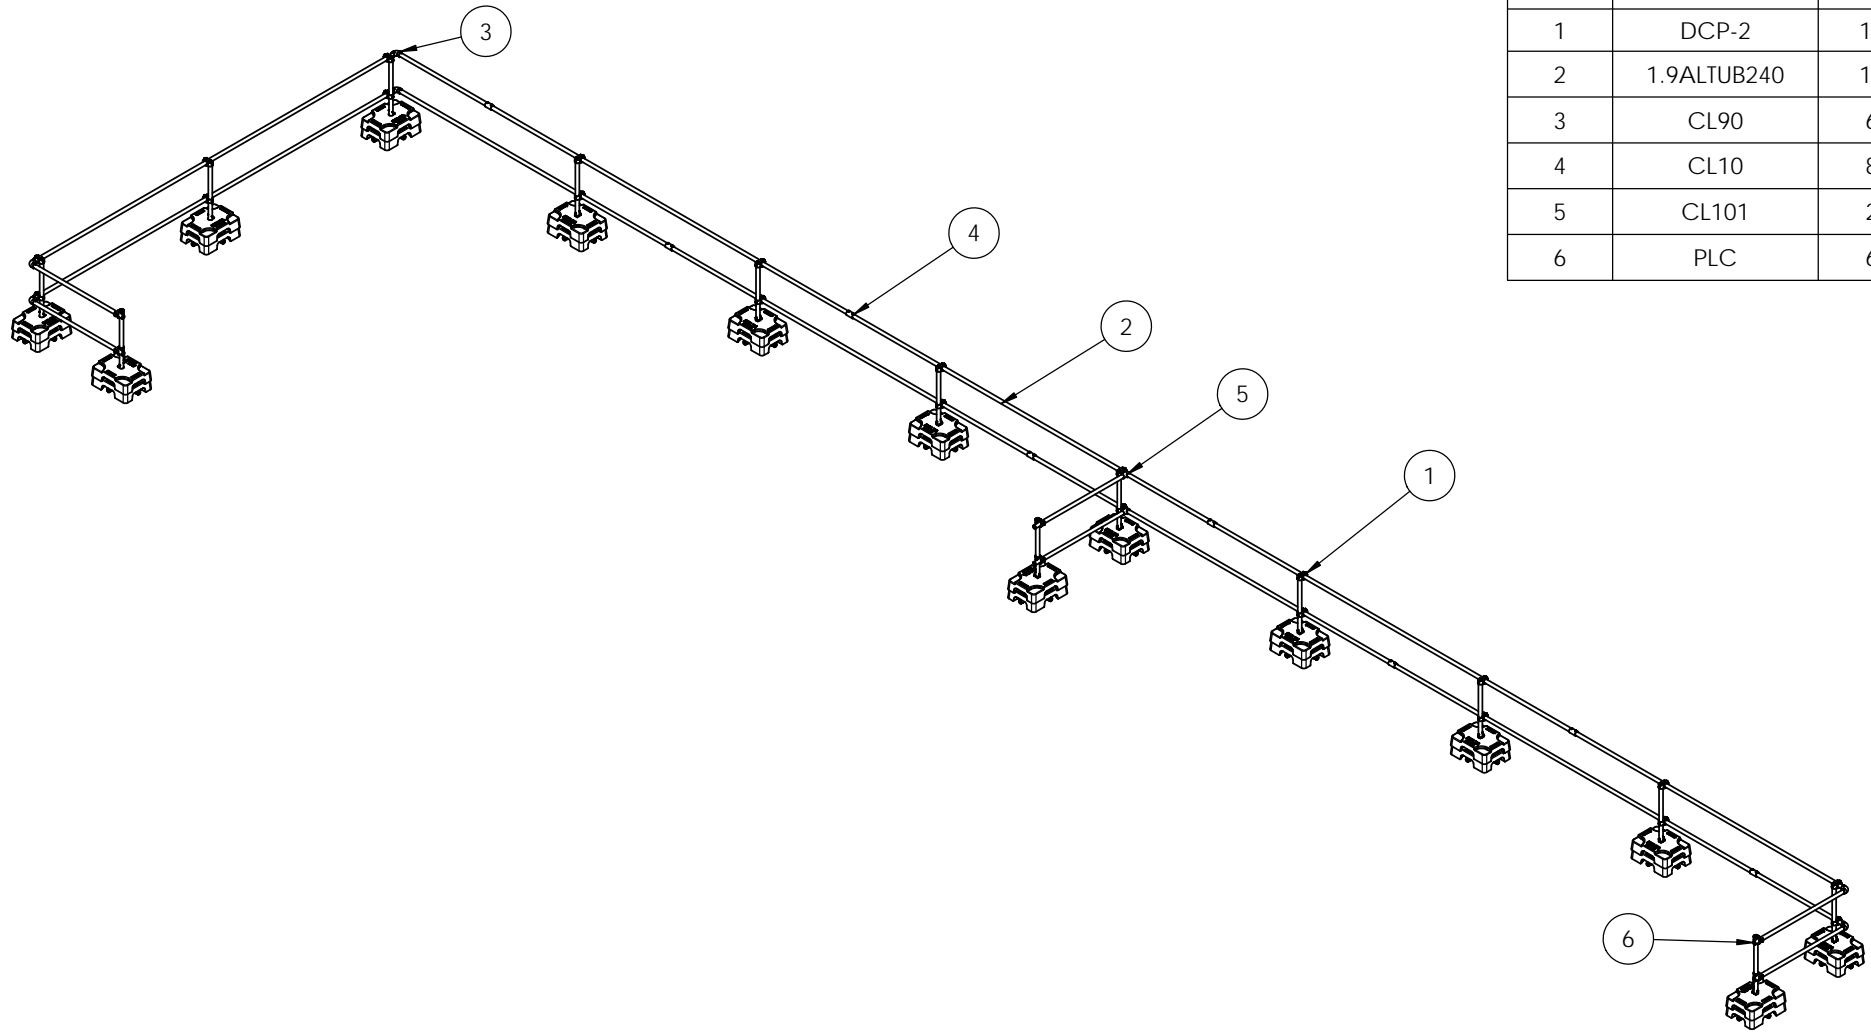

ITEM NO.	PART NUMBER	QTY.
1	DCP-2	14
2	1.9ALTUB240	12
3	CL90	6
4	CL10	8
5	CL101	2
6	PLC	6


MUST BE INSTALLED AT 12" FROM THE LEADING
EDGE WHEN THERE IS NO PARAPET WALL

DO NOT SCALE DRAWING	REVISION
TITLE: VSS COMPACT 90° CORNER WITHOUT PARAPET WALL	DELTA PREVENTION
7000 BOUL. INDUSTRIEL, CHAMBLY, QC, J3L 4X3 TEL: 888-550-4341 www.deltaprevention.com	
DWG NO.	A3
17041803	
SCALE: 1:200	UNIT: IN
SHEET 2 OF 2	2017/04/01

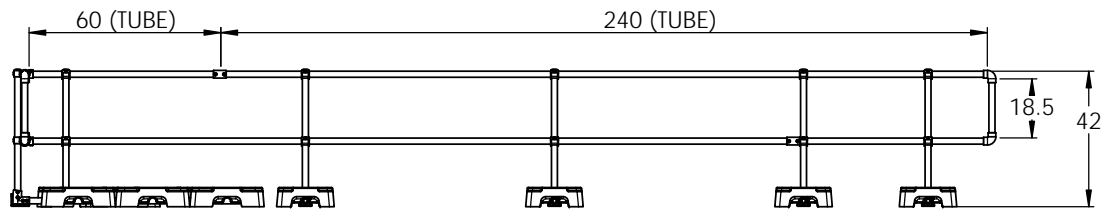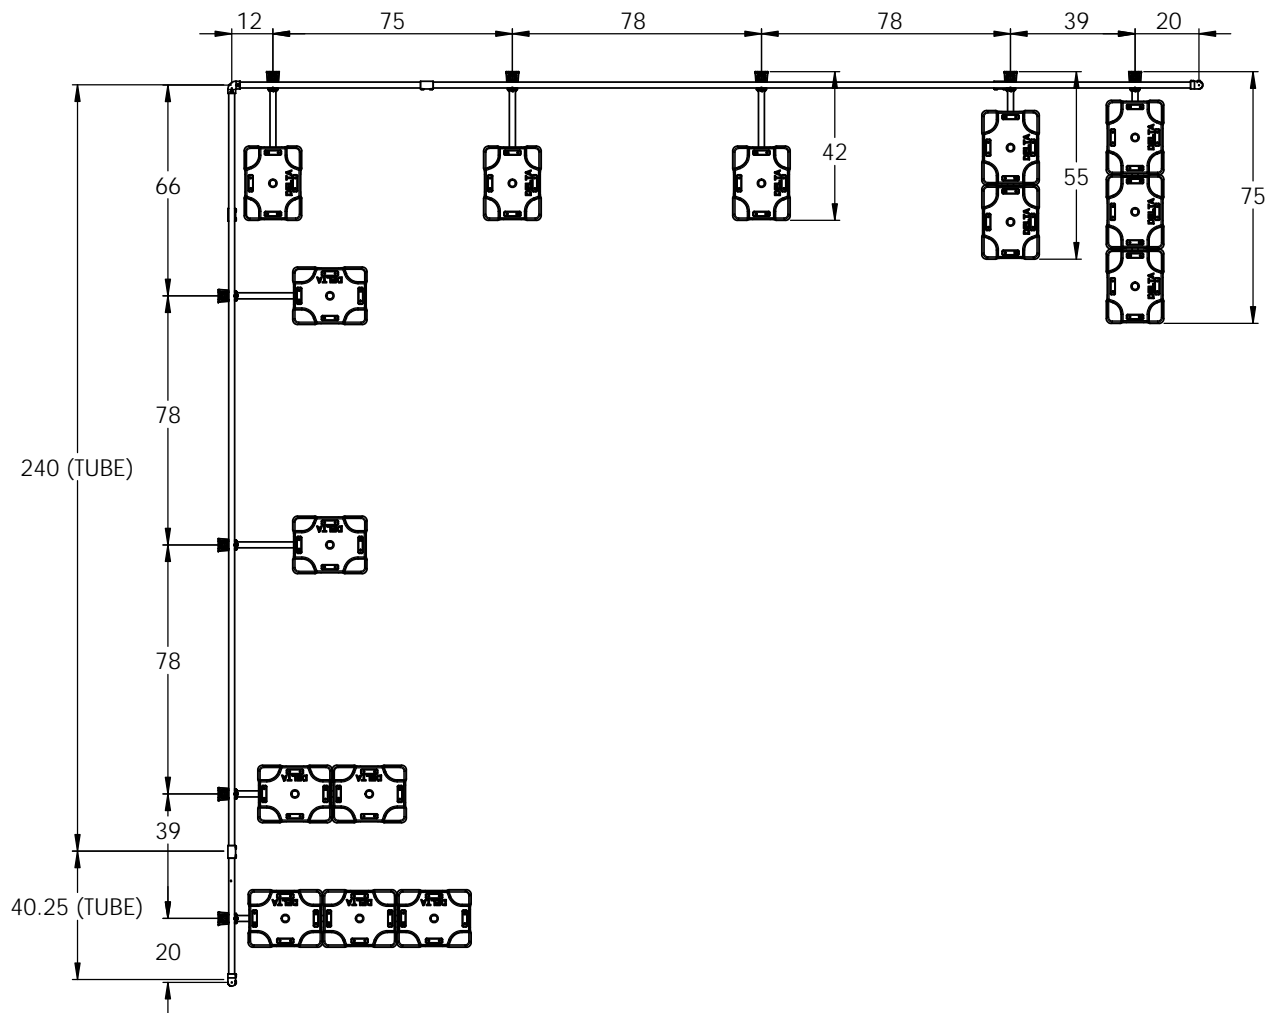

DO NOT SCALE DRAWING	REVISION
TITLE: VSS CLASSIC 90° CORNER	DELTA PREVENTION
7000 BOUL. INDUSTRIEL, CHAMBLY, QC, J3L 4X3 TEL: 888-550-4341 www.deltaprevention.com	
DWG NO. 17041804	A3
SCALE: 1:40	UNIT: IN
SHEET 1 OF 2	2017/04/01

ITEM NO.	PART NUMBER	QTY.
1	1.9ALTUB240	5
2	1.9ALTUB 18.5	2
3	CL90	6
4	CL10	4
5	DCS1	5
6	VPS42	9
7	DCS2	2
8	DCS3	2

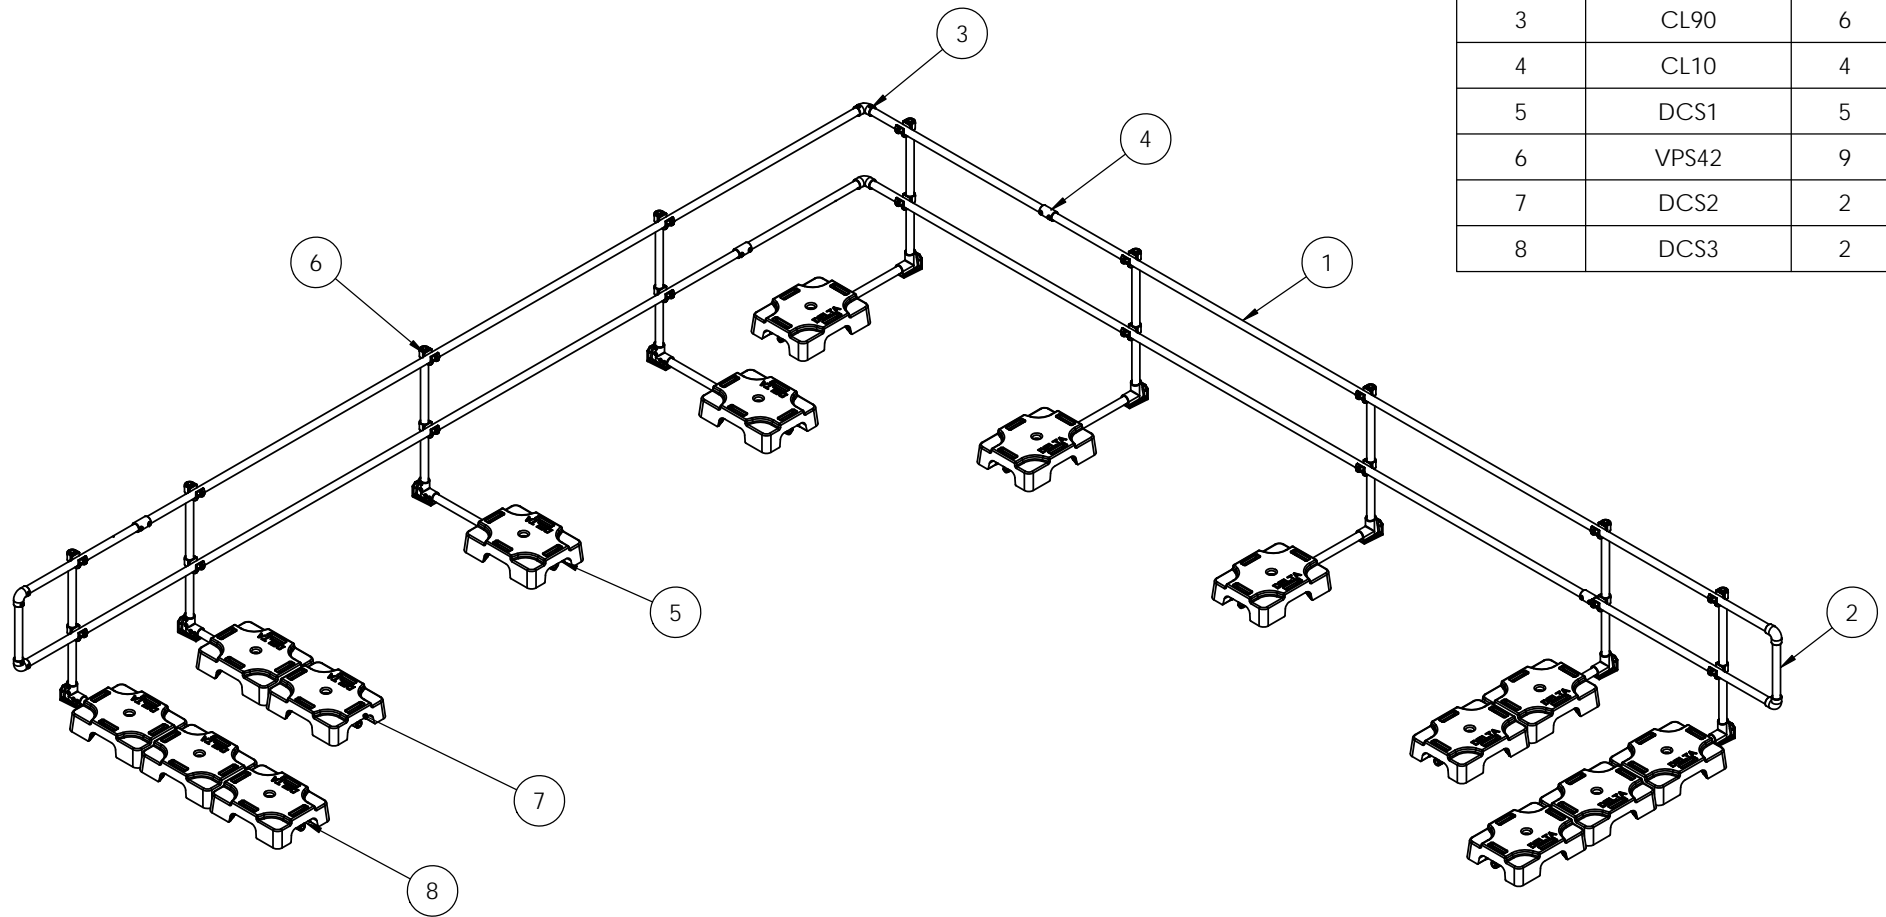

DO NOT SCALE DRAWING		REVISION	
TITLE: VSS CLASSIC 90° CORNER		DELTA PREVENTION	
7000 BOUL. INDUSTRIEL, CHAMBLY, QC, J3L 4X3 TEL: 888-550-4341 www.deltaprevention.com			
DWG NO. 17041804		A3	
SCALE:1:40	UNIT: IN	SHEET 2 OF 2	2017/04/01